

Anschluss Plan 1-2

ra = 2600.0000 m
 fa = 89.0939 m
 Ya = -15265 m
 Station = 988.0735
 NW = 43.7735 m



ra = 2500.0000 m
 fa = 36.8246 m
 Ya = 0.2712 m
 Station = 1124.1596
 NW = 38.4036 m

ra = 2500.0000 m
 fa = 26.4152 m
 Ya = -0.1396 m
 Station = 1314.4414
 NW = 36.5008 m

ra = 2500.0000 m
 fa = 38.9152 m
 Ya = 0.3029 m
 Station = 1668.4414
 NW = 25.4800 m

ra = 4000.0000 m
 fa = 10.0000 m
 Ya = 0.0125 m
 Station = 1899.4414
 NW = 25.4800 m

U-Bf Flughafen Terminal

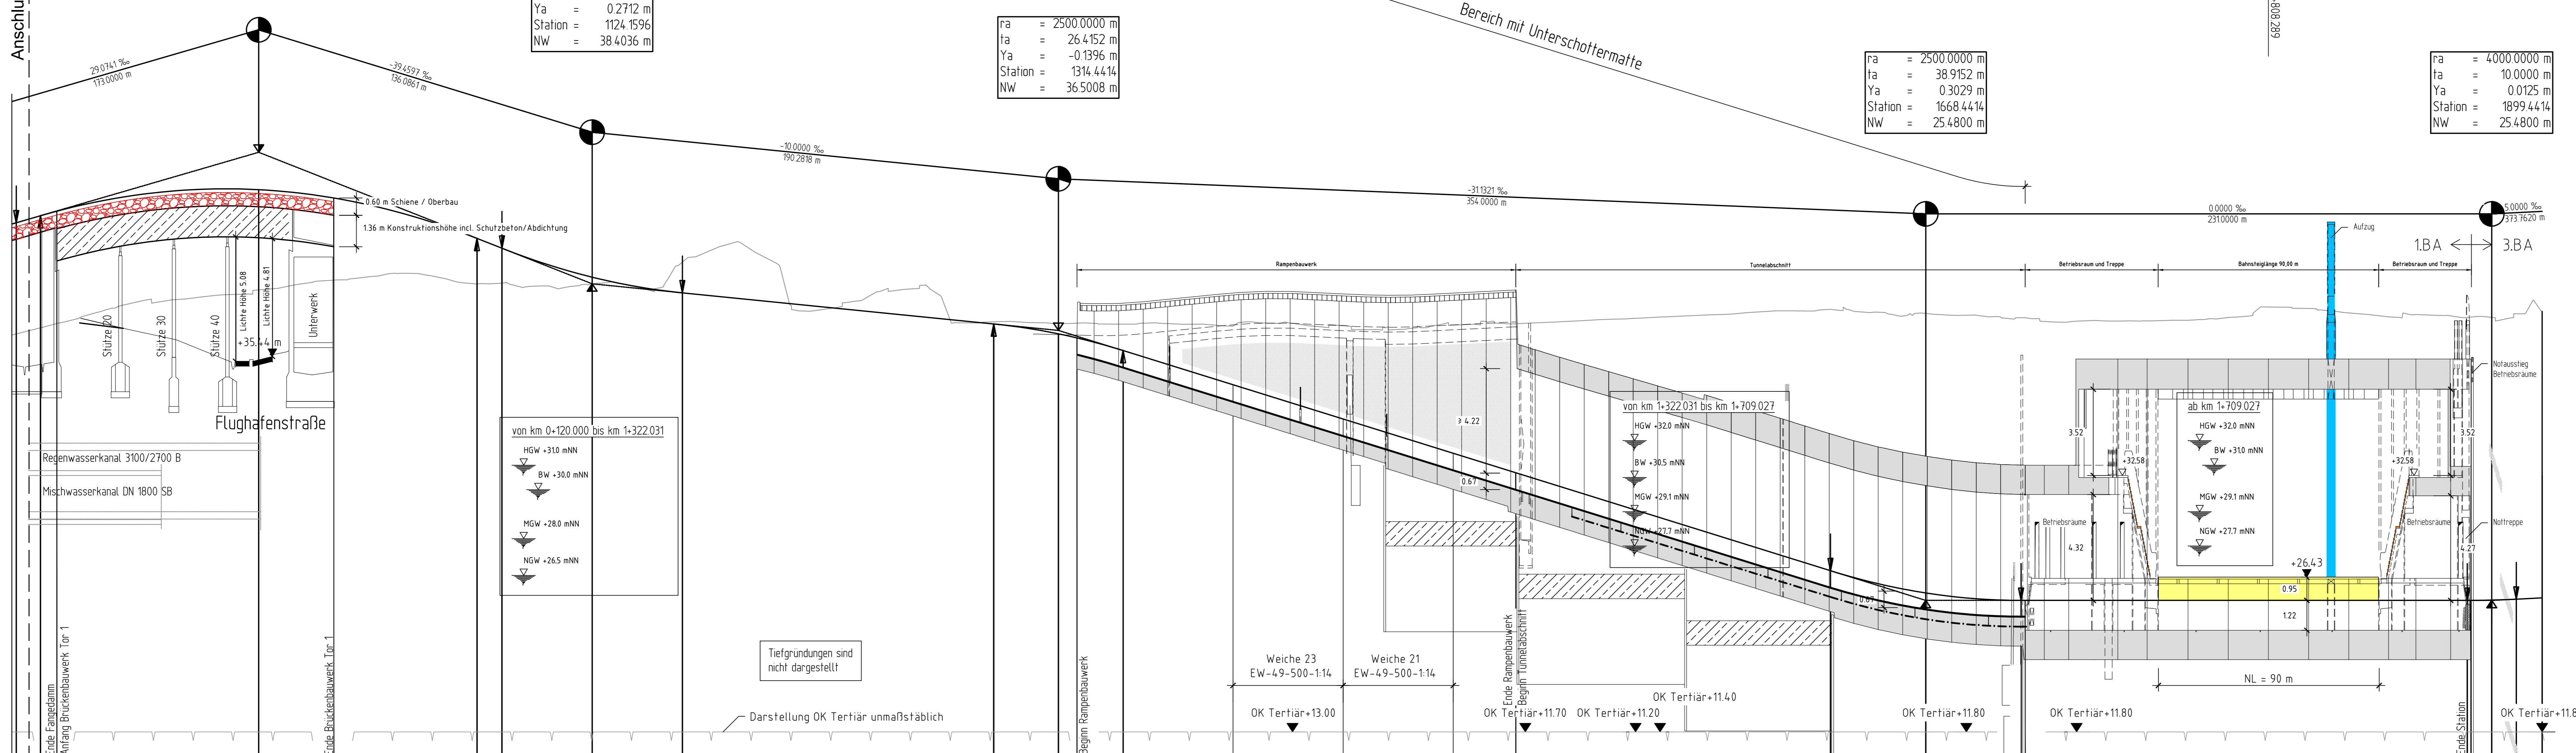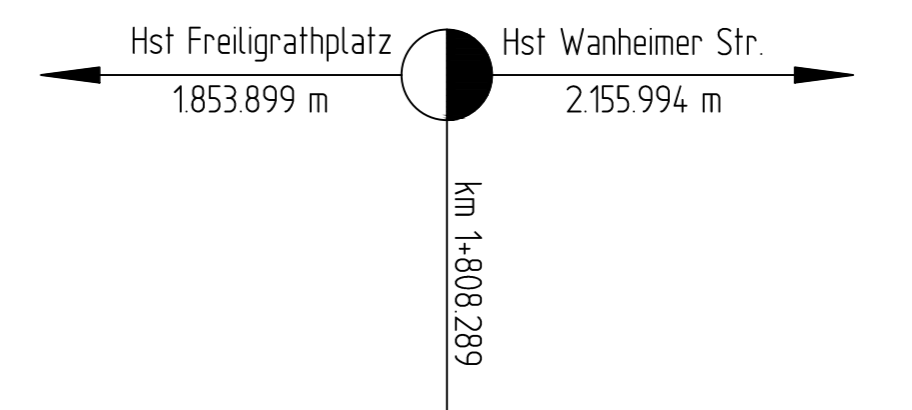

Index	Datum	Änderung	IGV	Abt. 66/4
36,26				
